


Plan View

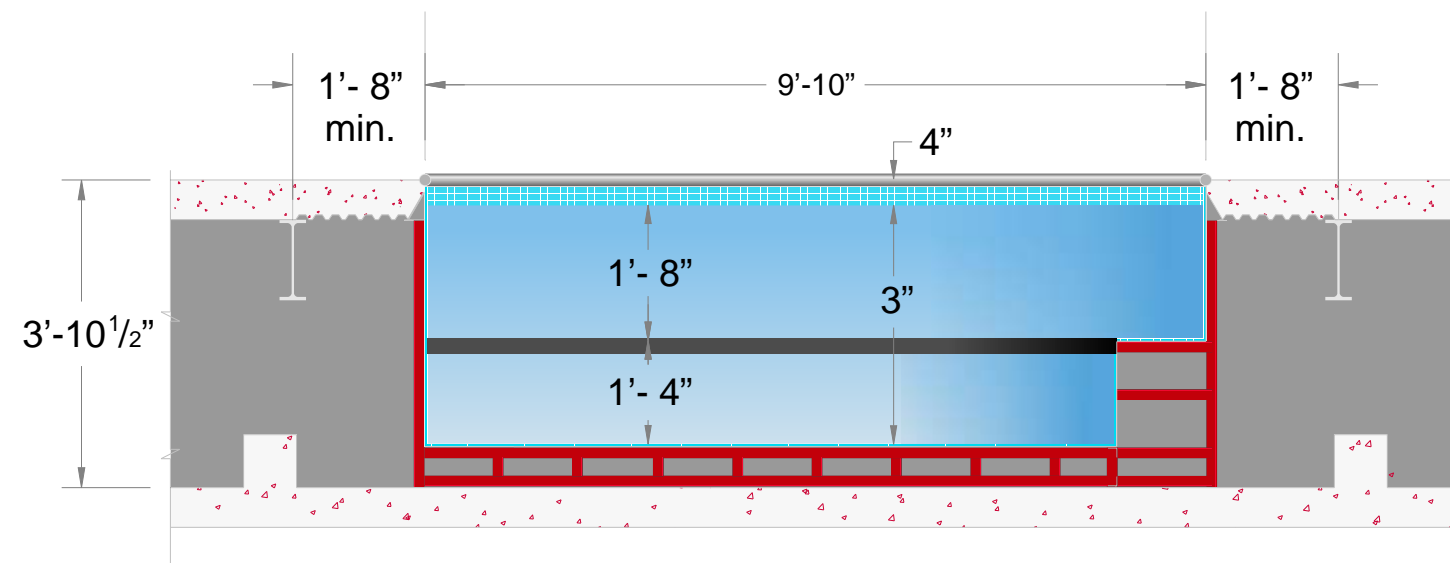

Section View